


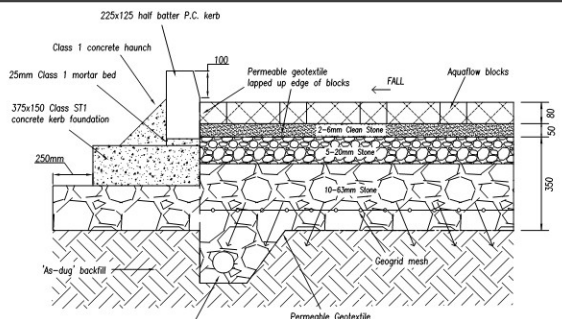


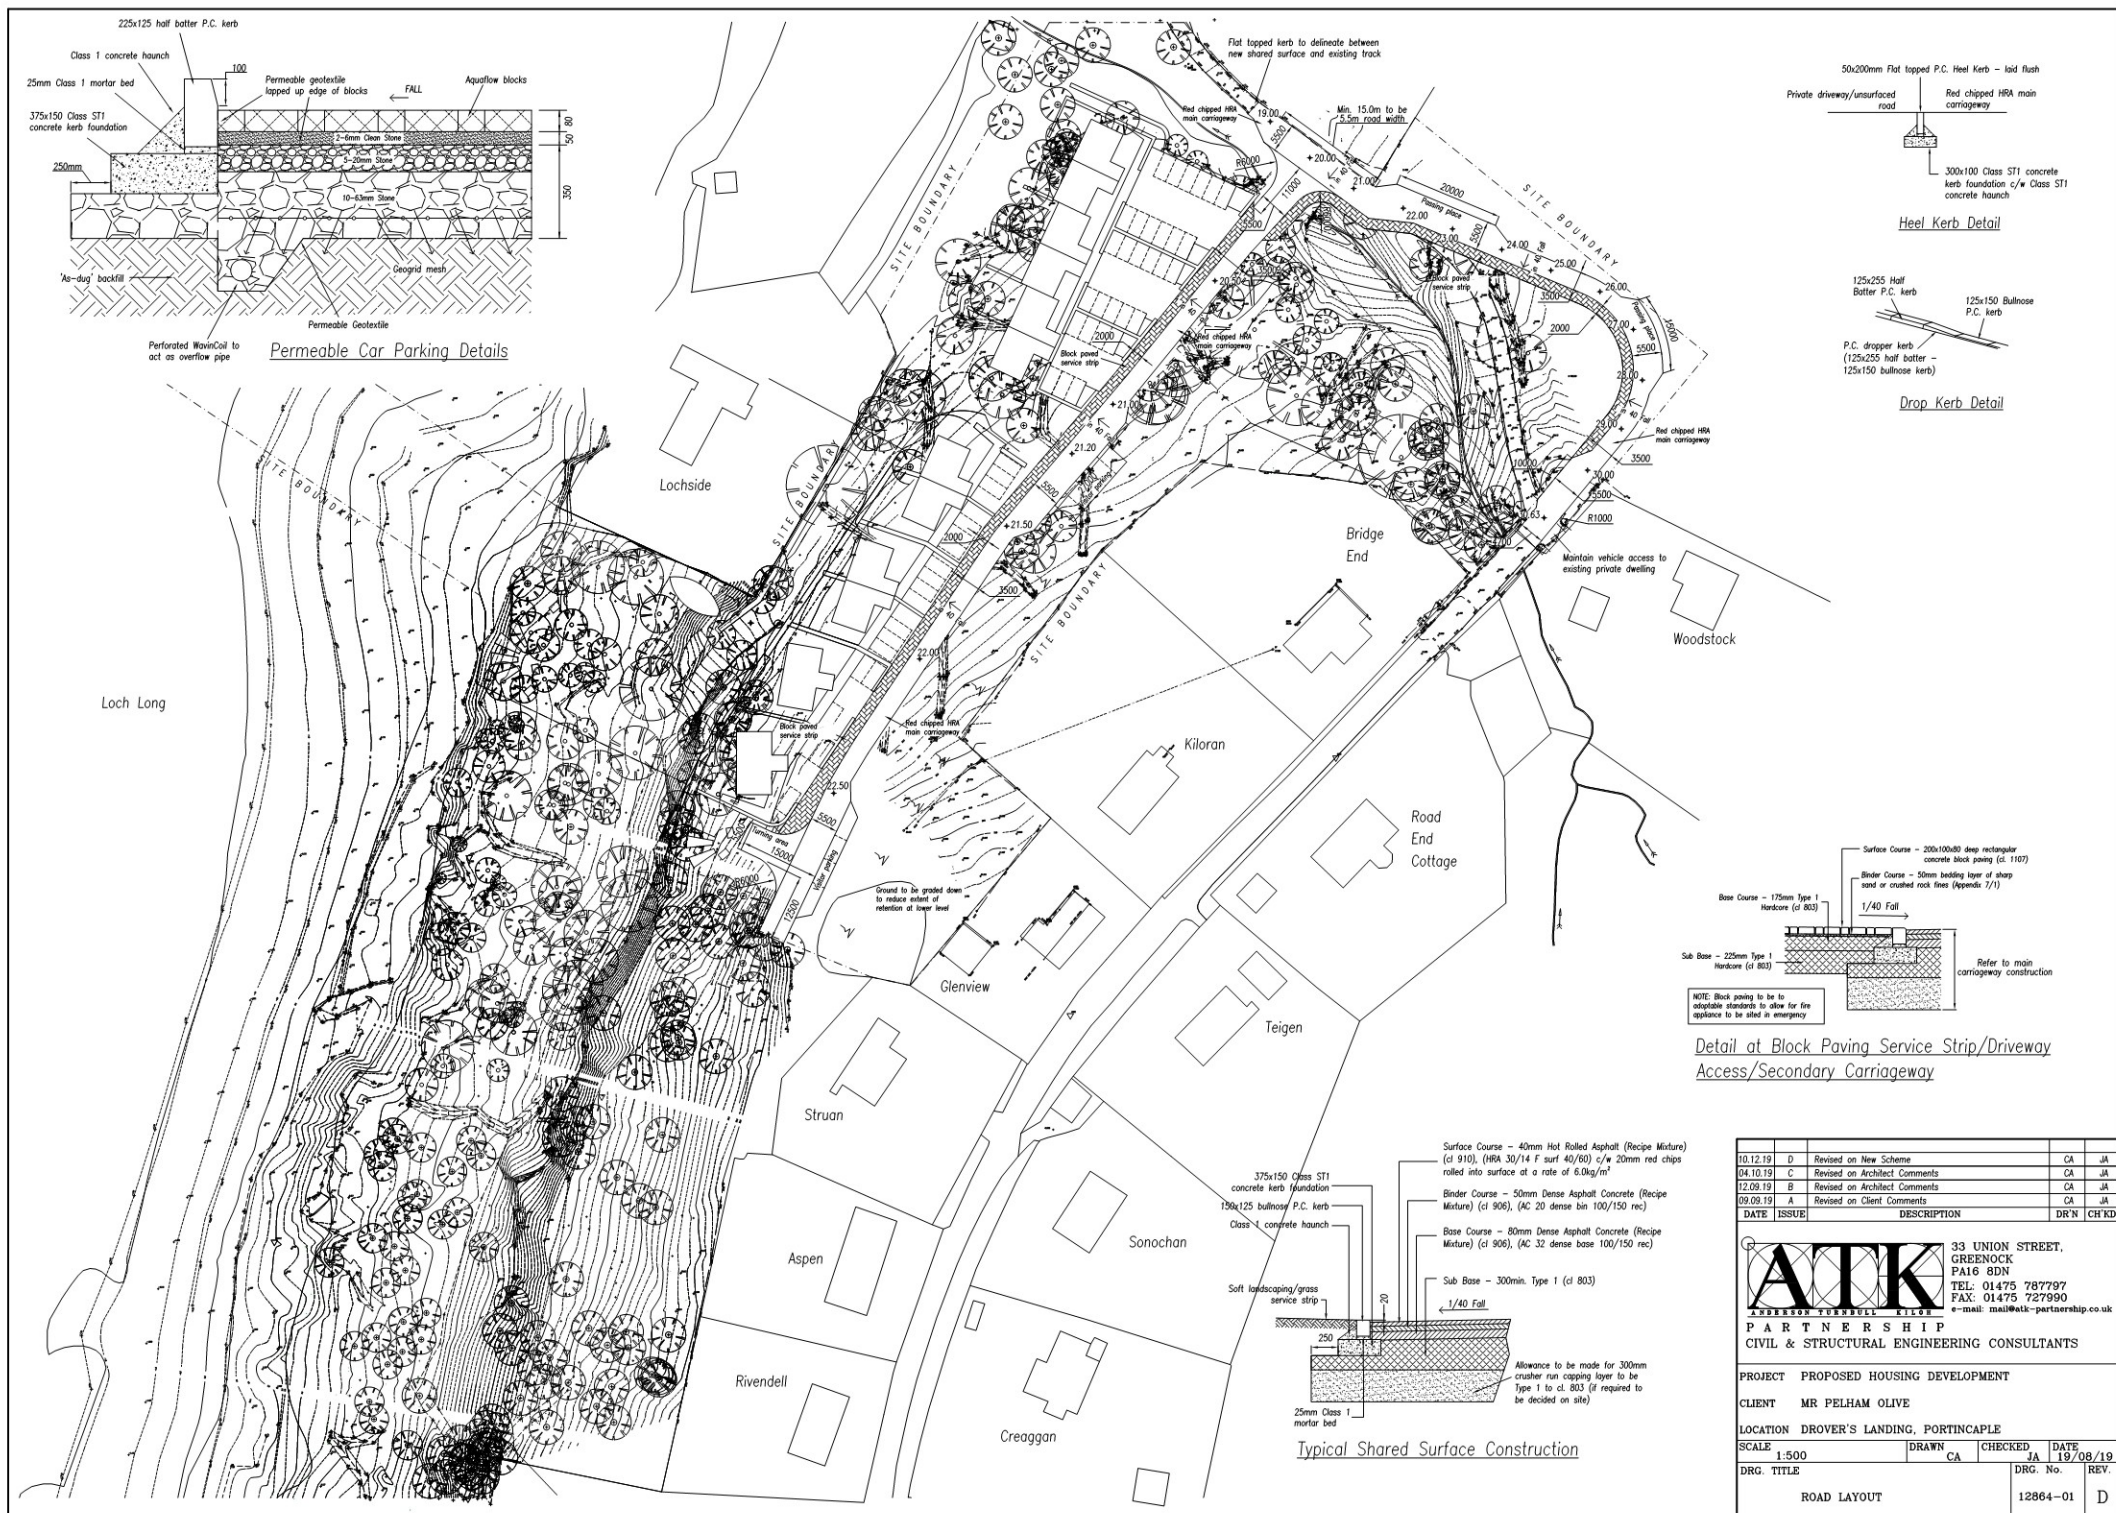


Permeable Car Parking Details

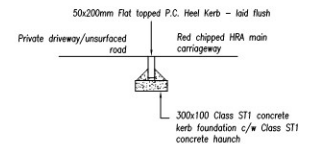


Heel Kerb Detail

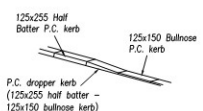

Drop Kerb Detail

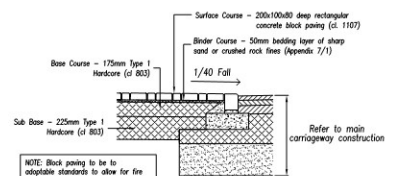

Detail at Block Paving Service Strip/Driveway Access/Secondary Carriageway

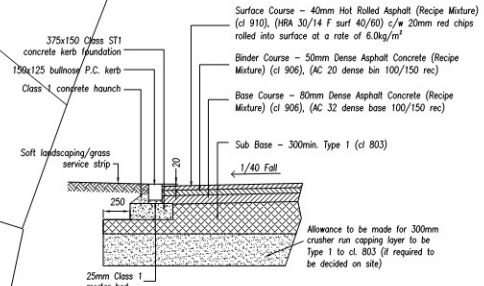

Typical Shared Surface Construction

DATE	ISSUE	DESCRIPTION	DRN	CHKD
10.12.19	D	Revised on New Scheme	CA	JA
04.10.19	C	Revised on Architect Comments	CA	JA
12.09.19	B	Revised on Architect Comments	CA	JA
09.09.19	A	Revised on Client Comments	CA	JA
DATE	ISSUE	DESCRIPTION	DRN	CHKD
ATK PARTNERSHIP CIVIL & STRUCTURAL ENGINEERING CONSULTANTS				
33 UNION STREET, GREENOCK PA16 8DN TEL: 01475 787797 FAX: 01475 727990 e-mail: mail@atk-partnership.co.uk				
PROJECT PROPOSED HOUSING DEVELOPMENT				
CLIENT MR PELHAM OLIVE				
LOCATION DROVER'S LANDING, PORTINCAPLE				
SCALE 1:500	DRAWN CA	CHECKED JA	DATE 19/08/19	
DRG. TITLE ROAD LAYOUT		DRG. No. 12864-01	REV. D	