


THIS DRAWING MAY BE USED ONLY FOR THE PURPOSE INTENDED AND ONLY WRITTEN DIMENSIONS SHALL BE USED

NOTES :-

1. THIS DRAWING IS TO BE READ IN CONJUNCTION WITH ALL RELEVANT ARCHITECTURAL, STRUCTURAL SERVICES & SPECIALIST DRAWINGS. ANY DISCREPANCIES IN DIMENSIONS OR DETAILS ON OR BETWEEN THESE DRAWINGS SHOULD BE DRAWN TO THE ATTENTION OF THE ARCHITECT AND/OR ENGINEER FOR CLARIFICATION.
2. ALL DIMENSIONS ARE IN MILLIMETRES, ALL LEVELS, CHAINAGES & CO-ORDINATES ARE IN METRES A.O.D. UNLESS OTHERWISE STATED.

ARGYLL AND BUTE COUNCIL
 This plan has been APPROVED by the PLANNING AUTHORITY and MUST be read in conjunction with the Planning Conditions of Consent No. 0701323/DET
 [Signature]
 Head of Planning and Regulatory Services
 07 NOV 2010

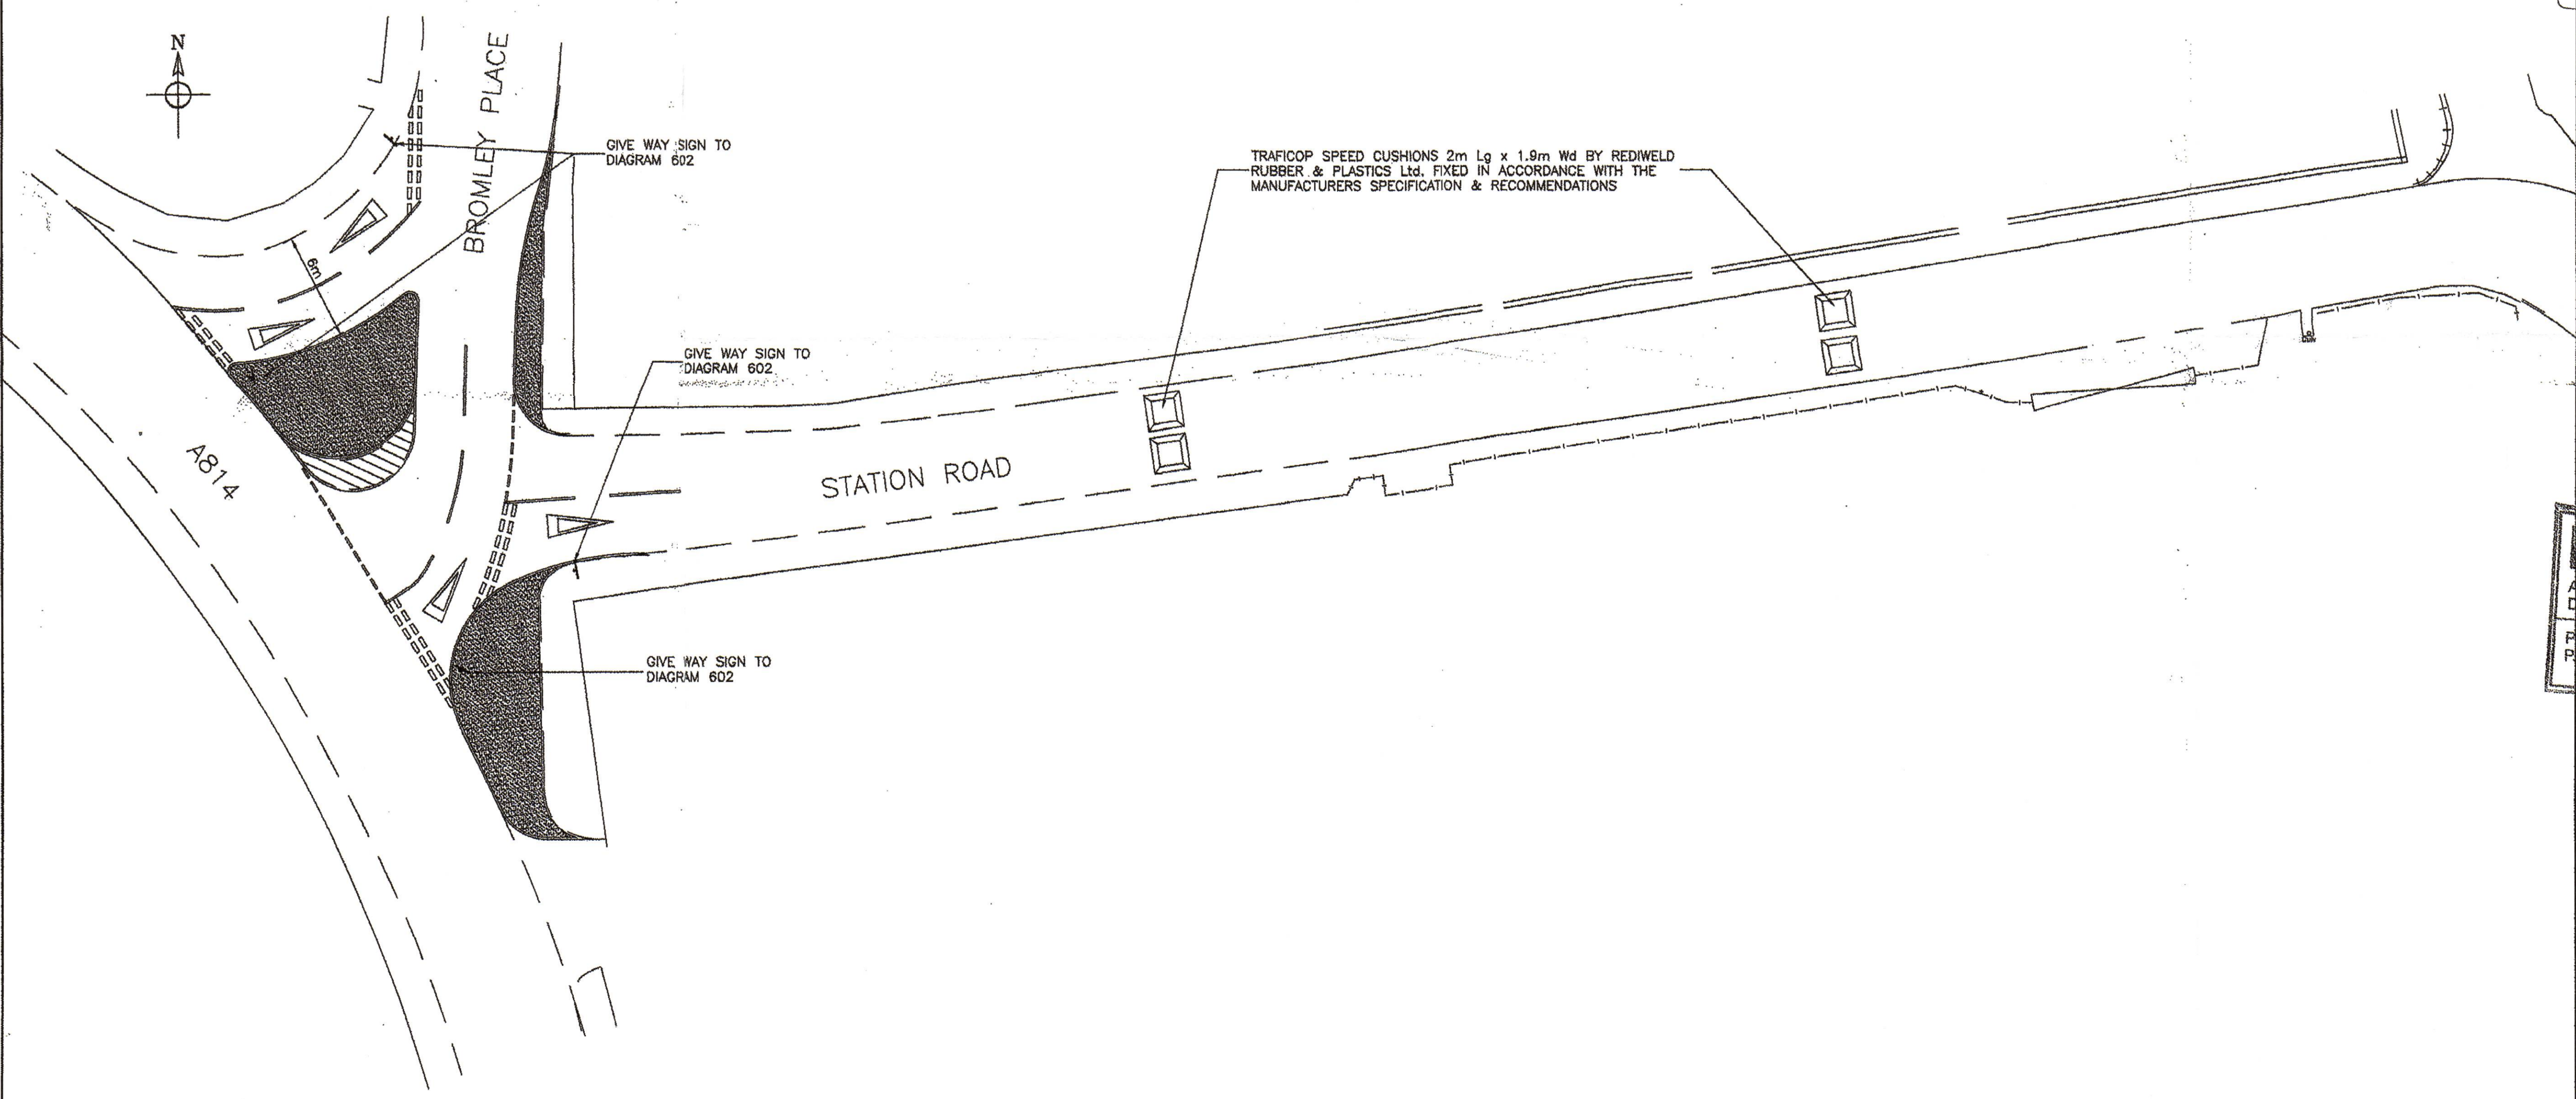

- DENOTES EXISTING KERB
- DENOTES NEW KERB
- DENOTES NEW FOOTWAY

ROAD MARKINGS TO BE WHITE THERMOPLASTIC IN ACCORDANCE WITH THE CURRENT REGULATIONS.
 MARKING TO CONSIST OF :-
 GIVE WAY TRIANGLE TO DIAGRAM 1023
 GIVE WAY LINES TO DIAGRAM 1003
 LONGITUDINAL LINE TO DIAGRAM 1009.

Argyll and Bute Council
 Planning Services
 Application ref no: 0701323/DET
 Date received: 31/1/08
 Plan no: 15/16
 P.O. Initials: [Signature]
AMENDED PLAN
 Reference No: 0701323/DET
 Date Received: 31/1/08

Junction amended. JMM 04.10.04 B
 Traffic calming added. JMM 08.09.04 A

Details	By	Date	Rev.
Project			
STATION ROAD GARELOCHHEAD for NORTHKIRK Ltd.			

Title
PROPOSED JUNCTION ALTERATIONS

THIS IS A TRUE COPY OF THE PLAN REFERRED TO IN THE APPLICATION

DATED 6/7/07

SIGNED [Signature]

DRAWING SCALE :- A1
 DRAWING SIZE A1 - SCALE = 1:200

ADAMS PARTNERSHIP
 CONSULTING CIVIL & STRUCTURAL ENGINEERS
 MARLIN HOUSE
 12 HEATHERHOUSE ROAD, IRVINE
 TEL. 01294 276904 FAX 01294 277523
 E-Mail :- mail@adamspartnership.co.uk

Drawing No.	3488/R04	Revision	B
Scale	AS NOTED		
Drawn	JMM	Detailed	Approved